



Do not scale from the drawing. All dimensions to be checked on site prior to commencement of works.

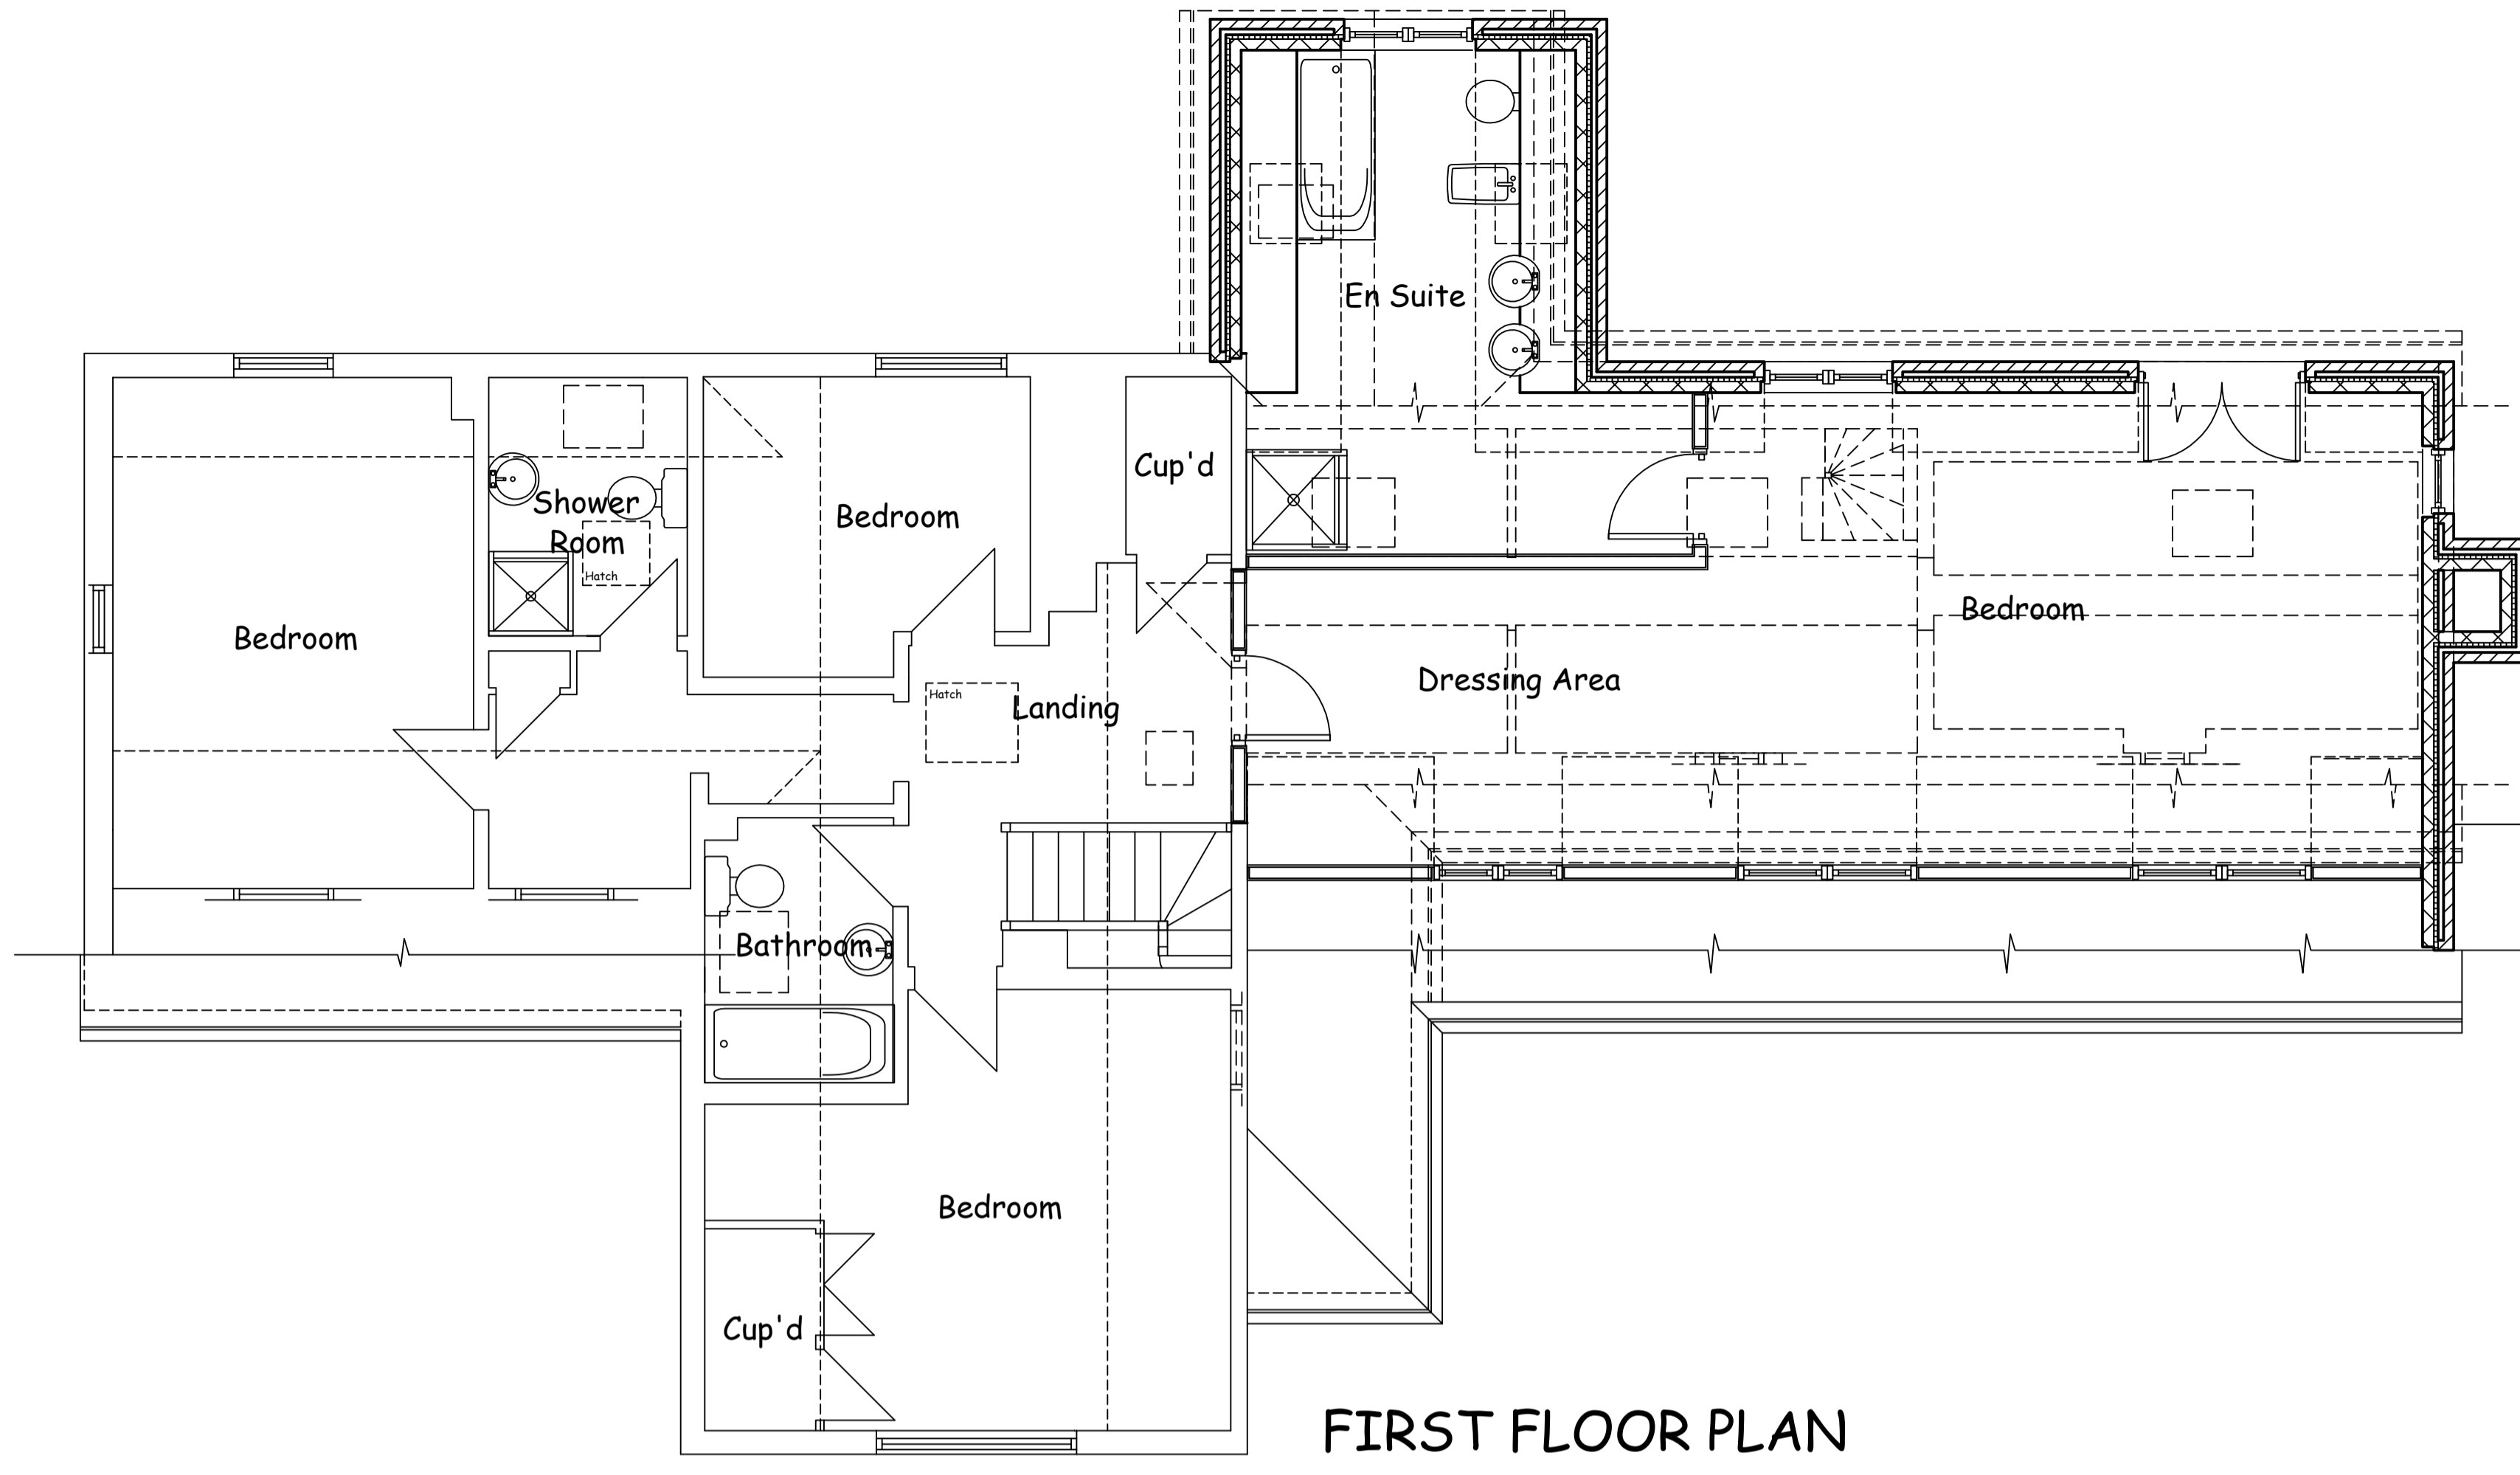

FIRST FLOOR PLAN

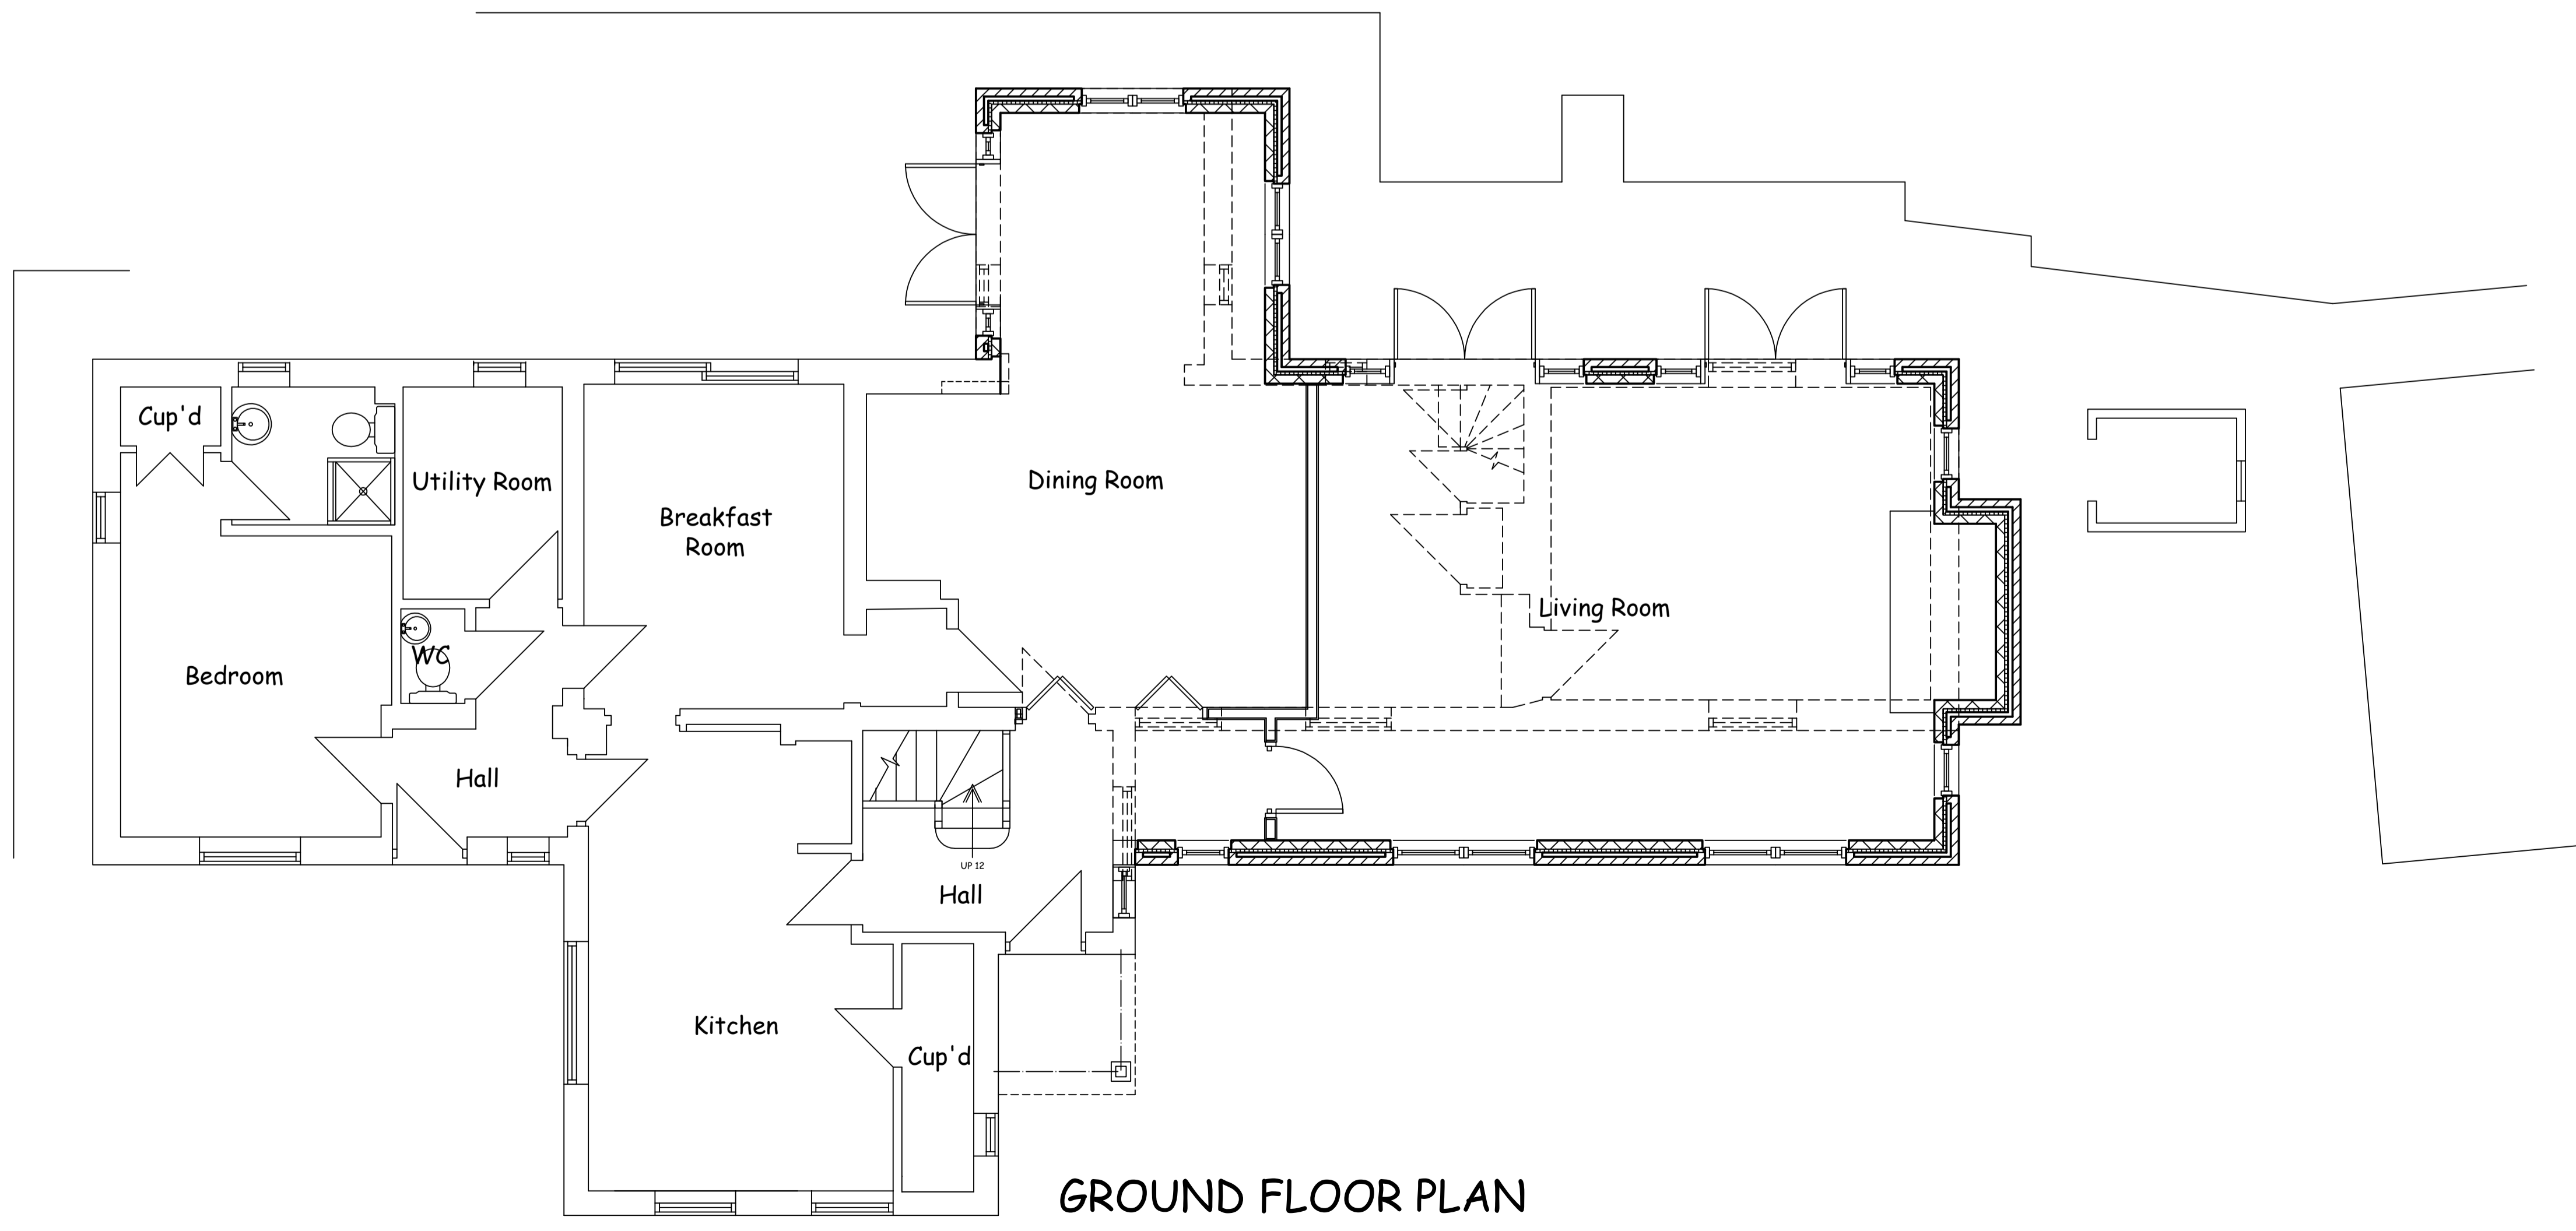

GROUND FLOOR PLAN

ACC
Asset Construction Consultants
Chartered Building Surveyors
1 Dittons Mews, St Leonards-on-Sea
East Sussex, TN38 9TQ
Tel: 01424 853754 Fax: 01424 851210
Web: www.assetconstructionconsultants.co.uk
Email: enquiries@assetconstructionconsultants.co.uk

TITLE
Proposed Extension
Plans as Proposed

ADDRESS

DRAWING NO **06-4009-03**
SCALE **1:50**
DATE **July 2006**

ISSUE