



Do not scale from the drawing. All dimensions to be checked on site prior to commencement of works.

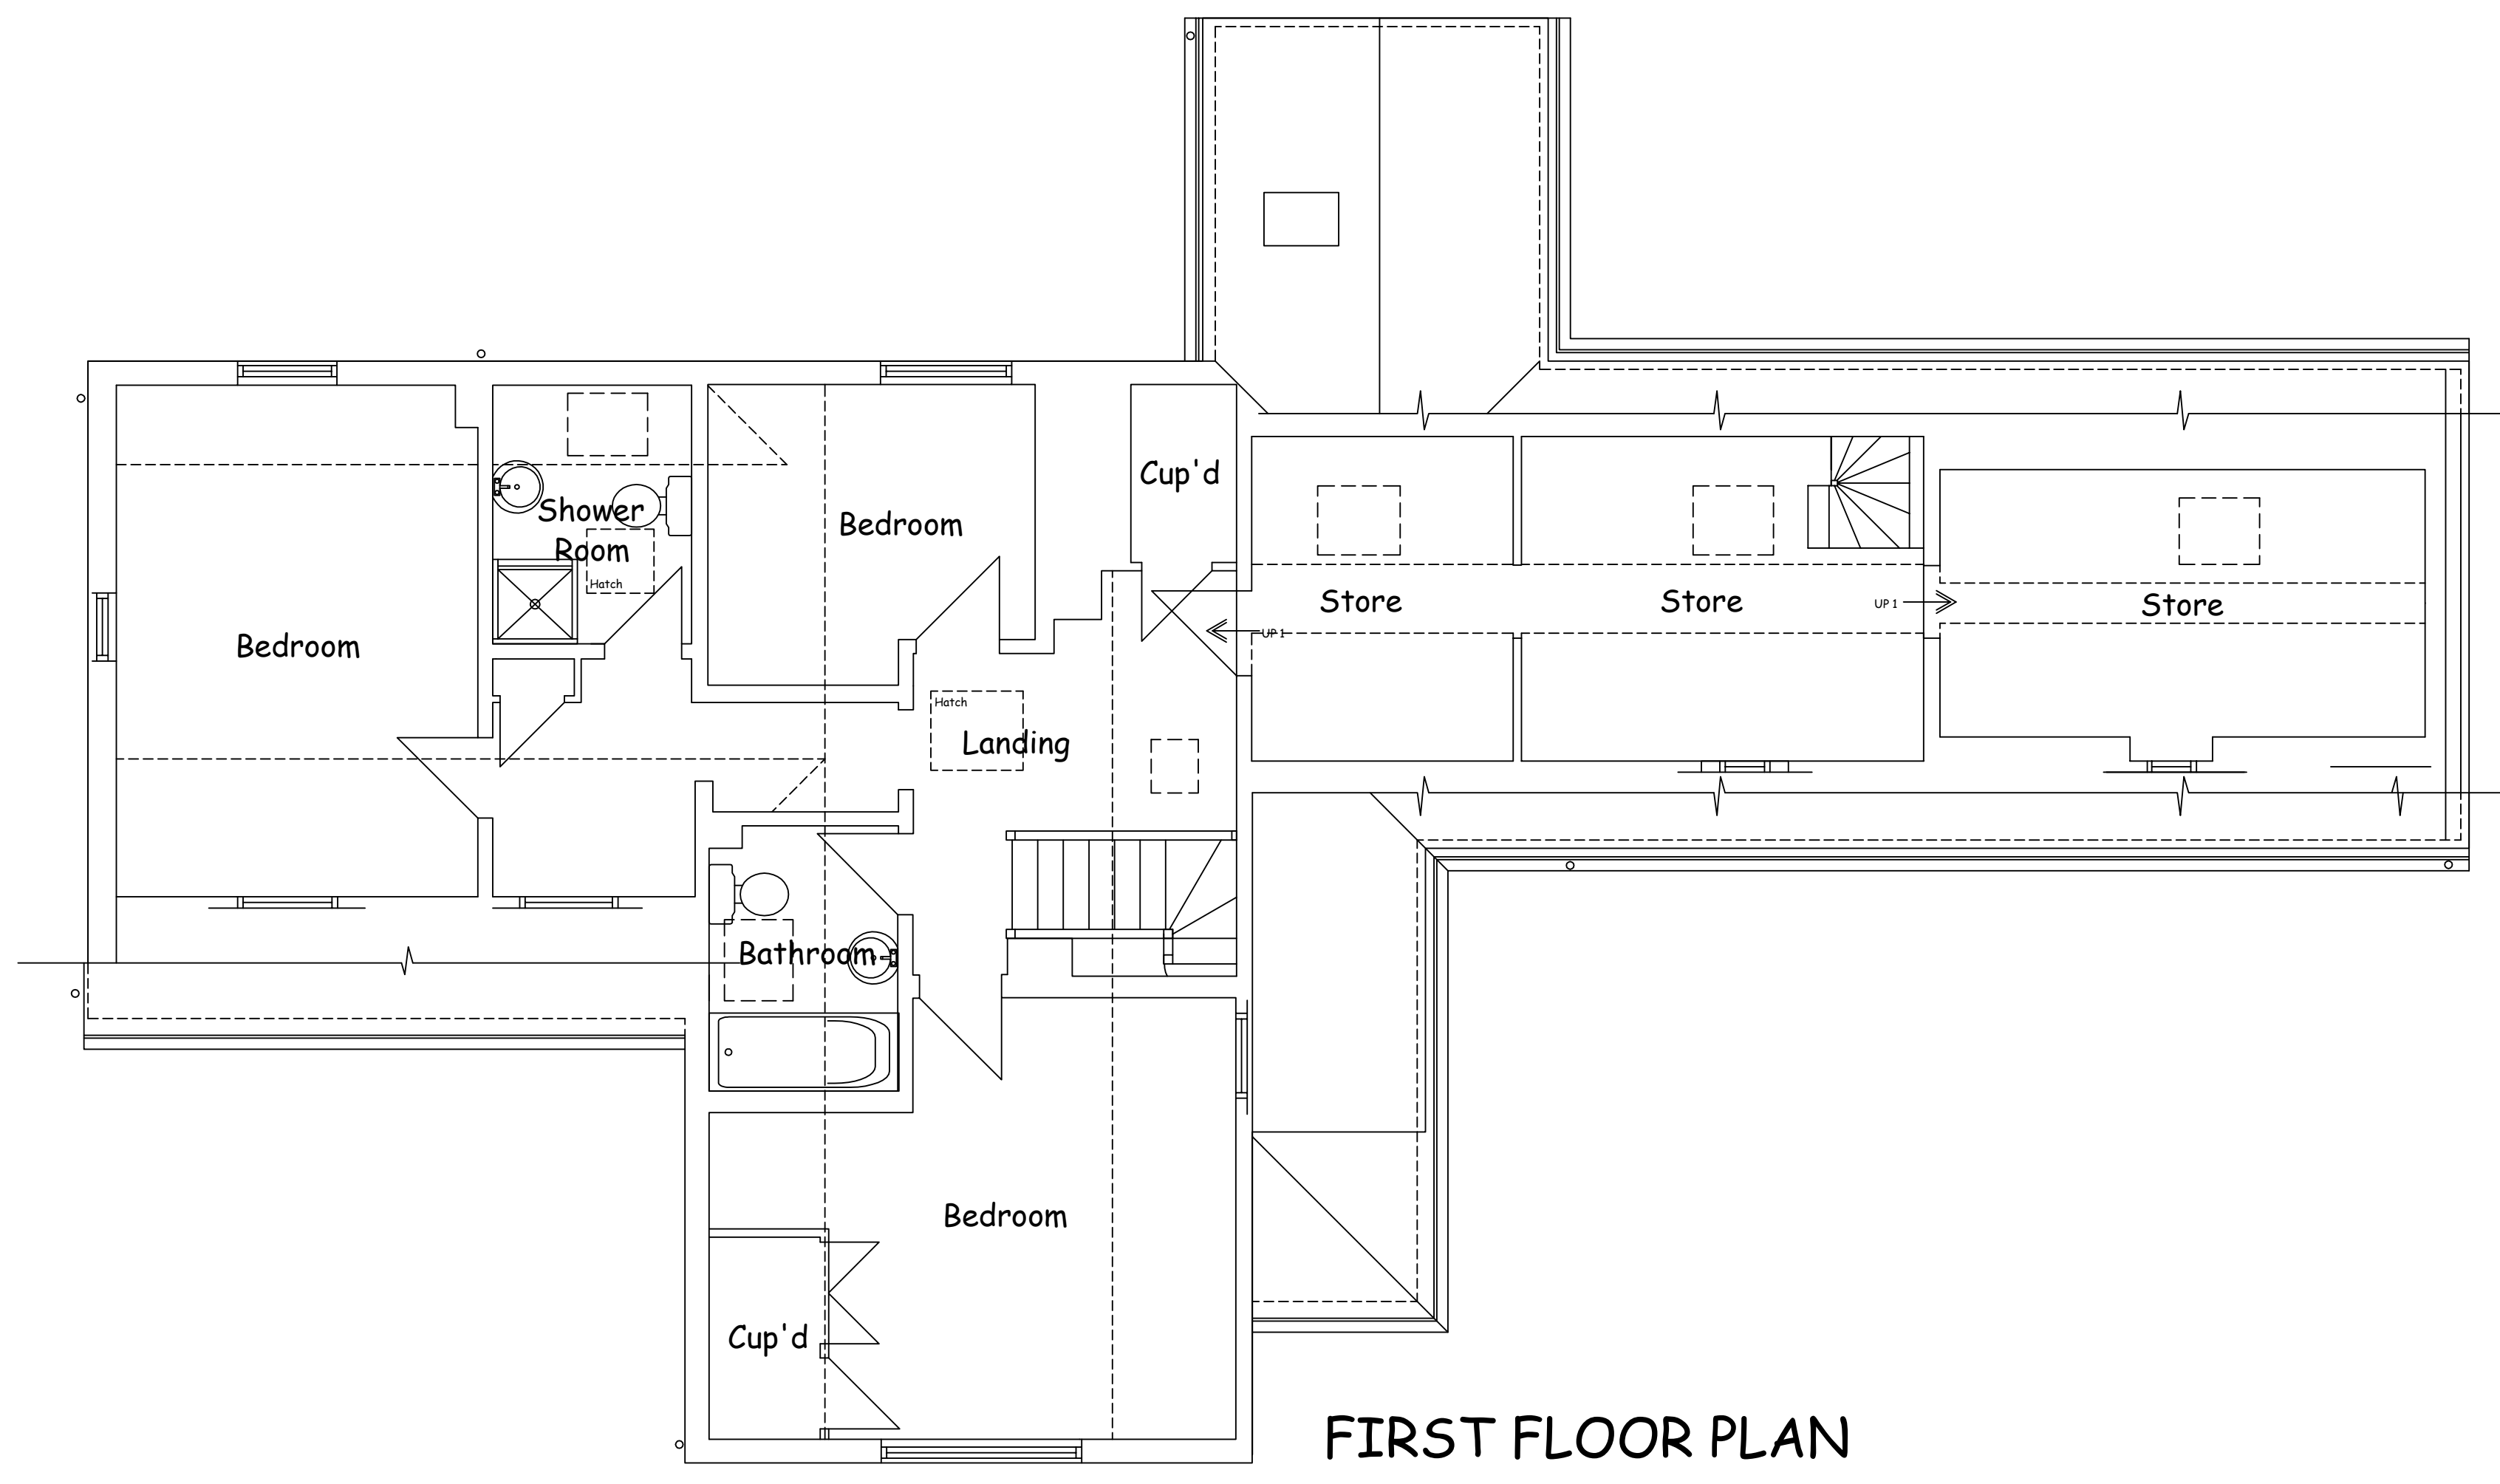

FIRST FLOOR PLAN

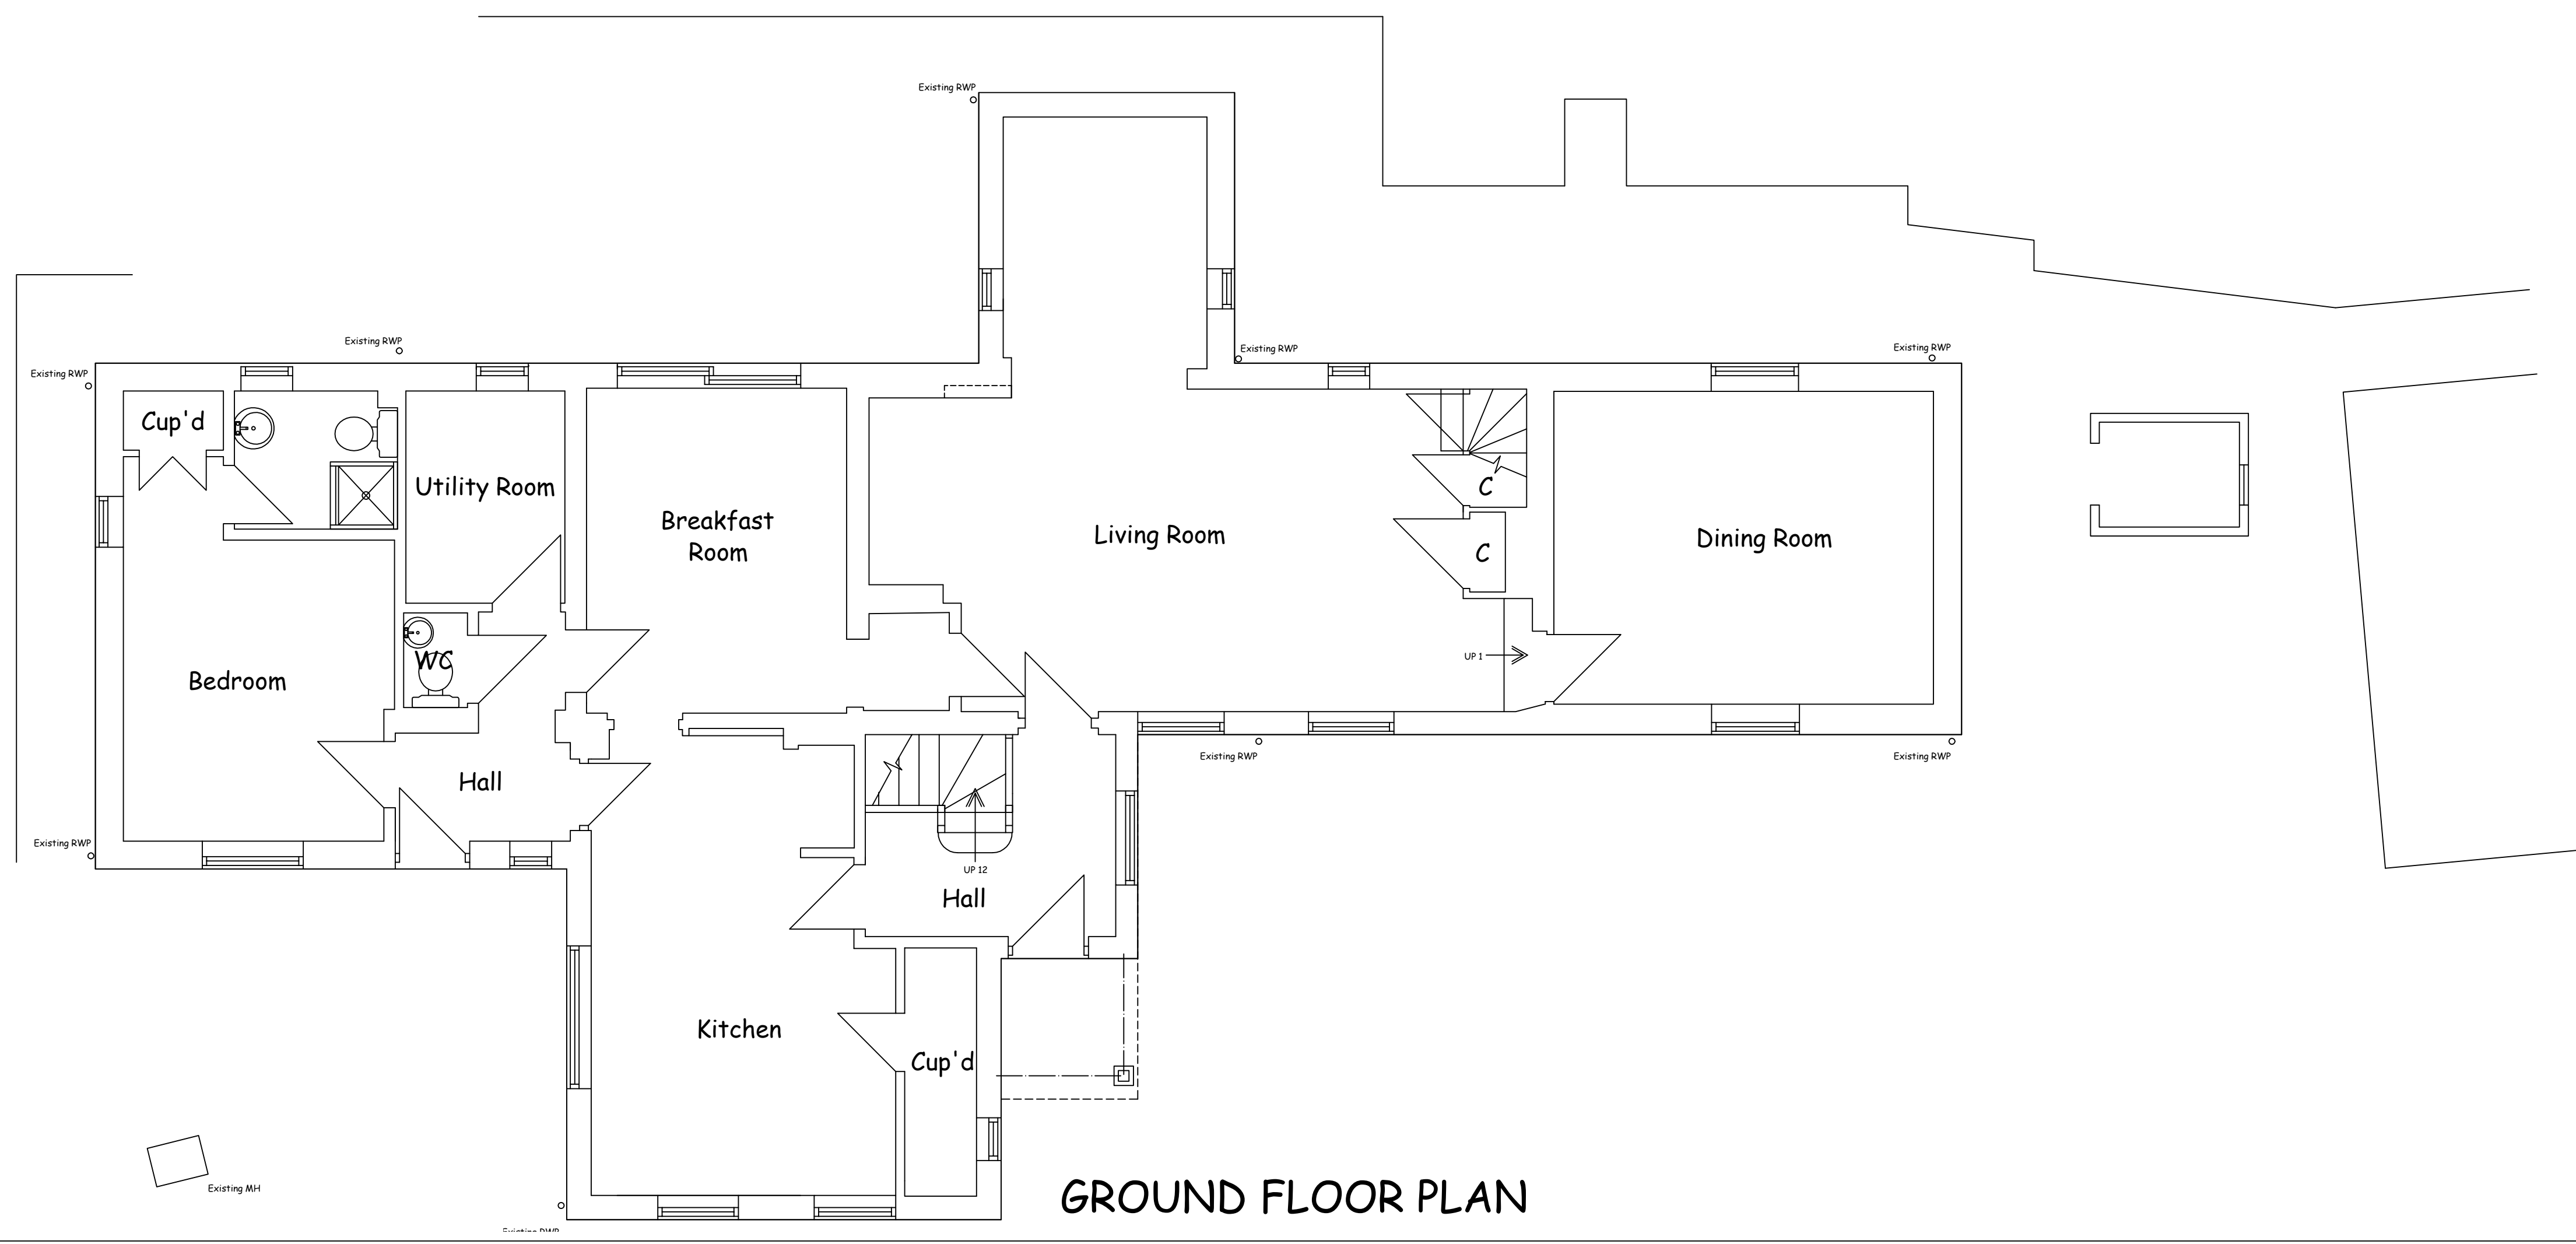

GROUND FLOOR PLAN

ACC
Asset Construction Consultants
 Chartered Building Surveyors
 1 Dittons Mews, St Leonards-on-Sea
 East Sussex, TN38 9TQ
 Tel: 01424 853754 Fax: 01424 851210
 Web: www.assetconstructionconsultants.co.uk
 Email: enquiries@assetconstructionconsultants.co.uk

TITLE
Proposed Extension
 Plans as Existing

ADDRESS

DRAWING NO **06-4009-01**
 SCALE **1:50**
 DATE **May 2006**

ISSUE