



Do not scale from the drawing. All dimensions to be checked on site prior to commencement of works.




FRONT
ELEVATION

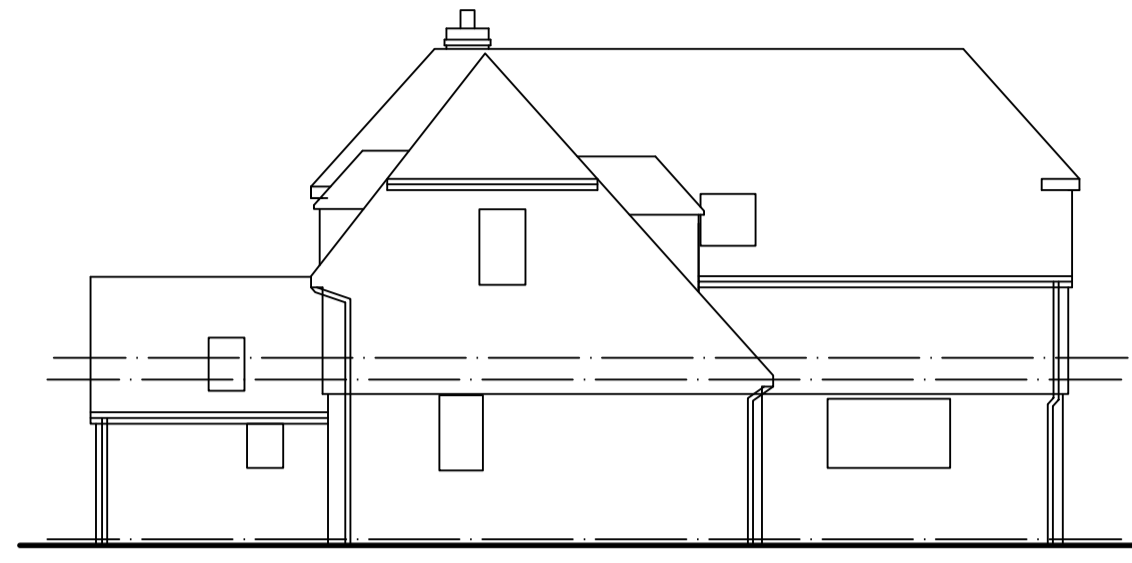

SIDE
ELEVATION

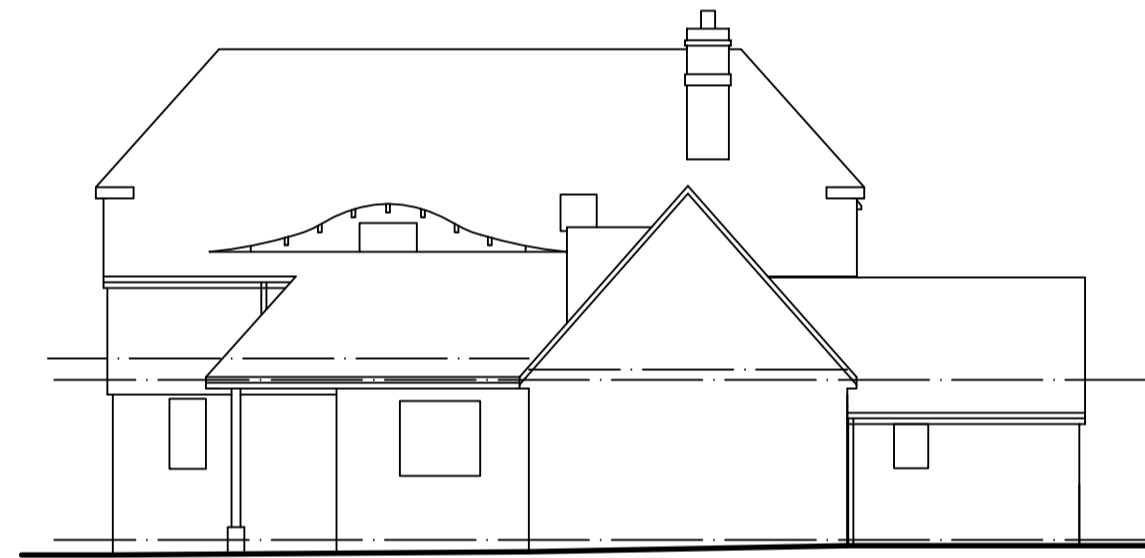

SIDE
ELEVATION

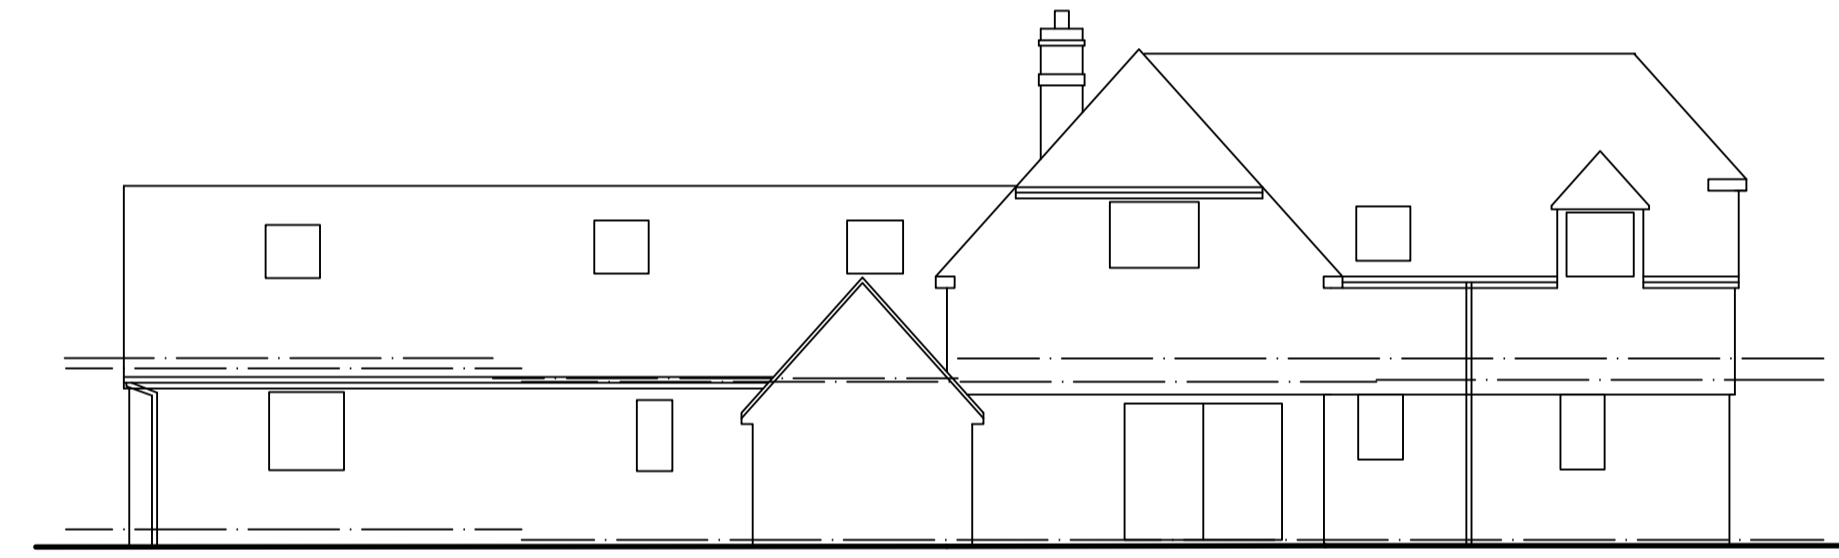

REAR
ELEVATION

ACC

Asset Construction Consultants

Chartered Building Surveyors

1 Dittons Mews, St Leonards-on-Sea
East Sussex, TN38 9TQ

Tel: 01424 853754 Fax: 01424 851210

Web: www.assetconstructionconsultants.co.uk
Email: enquiries@assetconstructionconsultants.co.uk

TITLE
Proposed Extension
Elevations as Existing

ADDRESS

DRAWING NO **06-4009-02**

SCALE **1:100**

DATE **May 2006**

ISSUE